

**701531 (P10531)**  
56mm Outer Frame  
Steel Box 713155 (S00155)  
Steel Box 713187 (S00187)  
Steel U Channel 713185 (S00185)  
Thermal Insert 709331 (P10331)

**701532 (P10532)**  
72mm Outer Frame  
Steel Box 713174 (S00174)  
Steel Box 713191 (S00191)  
Steel U Channel 713186 (S00186)  
Steel P Section 713157 (S00157)  
Thermal Insert 709332 (P10332)

**701204**  
84mm Outer Frame  
Steel Box 713174 (S00174)  
Steel Box 713191 (S00191)  
Steel U Channel 713186 (S00186)  
Steel P Section 713157 (S00157)  
Thermal Insert 709332 (P10332)


**702533 (P10533)**  
70mm T Transom  
Steel Box 713187 (S00187)  
Steel Box 713155 (S00155)  
35 x 12.5 Ported Alu 715161

**702536 (P10536)**  
70mm Z Transom  
Steel Box 713187 (S00187)  
Steel Box 713155 (S00155)

**705543 (P10543)**  
95mm T Tran/Slim Open Out Door Sash  
Steel Box 713158 (S00158)  
Steel U Channel 713159 (S00159)  
Punched Steel U 713160 (S00160)  
35 x 30 Ported Alu 715162

**705545 (P10545)**  
95mm Z Tran/Slim Open In Door Sash  
Steel Box 713158 (S00158)  
Steel U Channel 713159 (S00159)  
Punched Steel U 713160 (S00160)

**702535 (P10535)**  
116mm Midrail  
Steel U Channel 713166 (S00166)  
35 x 58 Ported Alu 715163

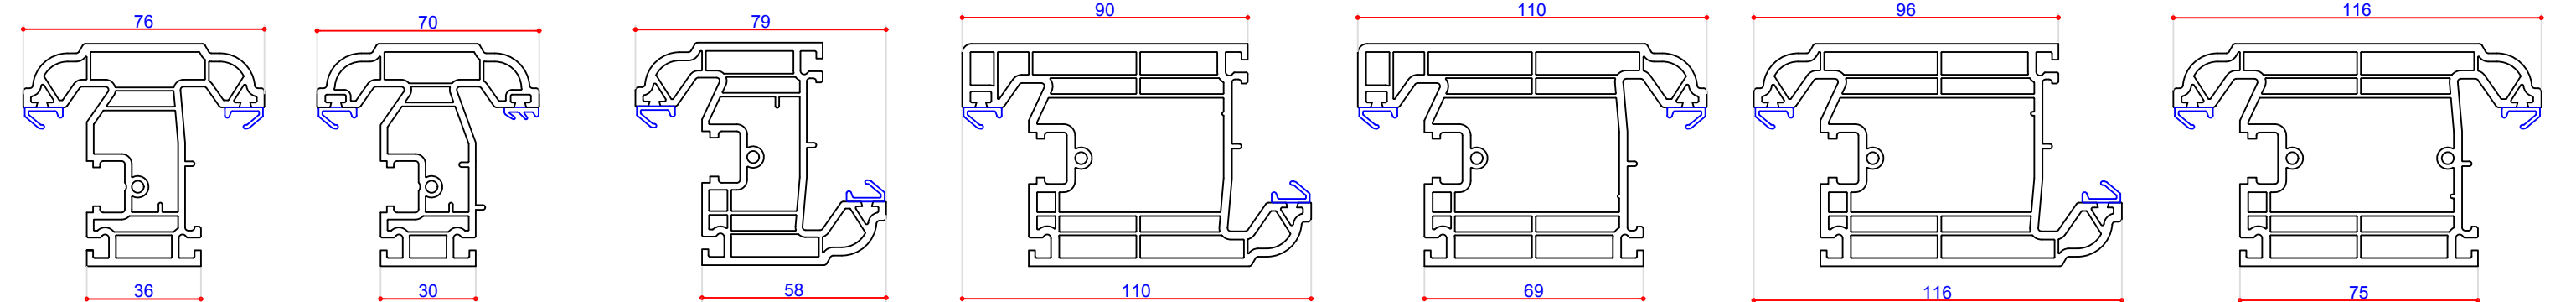

**703538 (P10538)**  
Internally Beaded Sash  
Steel P Section 713152 (S00152)

**703638 (P10638)**  
Internally Beaded Sash/Transom  
Steel P Section 713183 (S00183)  
Steel P Section 713184 (S00184)  
13 x 23 Ported Alu 715164


**703539 (P10539)**  
Tilt & Turn Sash  
Steel L Section 713161 (S00161)

**705540 (P10540)**  
Door Sash - Open In  
Steel U Channel 713162 (S00162)  
Punched Steel U 713163 (S00163)

**705541 (P10541)**  
Door Sash - Open Out  
Steel U Channel 713162 (S00162)  
Punched Steel U 713163 (S00163)

**705640 (P10640)**  
Door Sash - Open In  
Steel U Channel 713166 (S00166)  
Punched Steel U 713167 (S00167)

**705641 (P10641)**  
Door Sash - Open Out  
Steel U Channel 713166 (S00166)  
Punched Steel U 713167 (S00167)

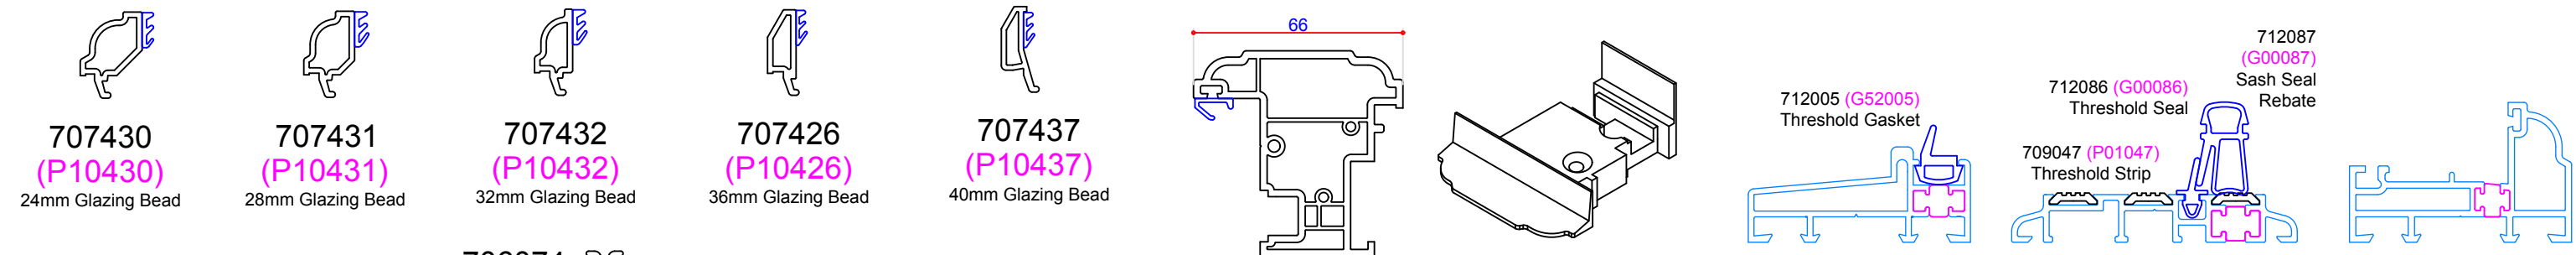

**707430 (P10430)**  
24mm Glazing Bead

**707431 (P10431)**  
28mm Glazing Bead

**707432 (P10432)**  
32mm Glazing Bead

**707426 (P10426)**  
36mm Glazing Bead

**707437 (P10437)**  
40mm Glazing Bead

**712005 (G52005)**  
Threshold Gasket

**712086 (G00086)**  
Threshold Seal

**709047 (P01047)**  
Threshold Strip

**712087 (G00087)**  
Sash Seal Rebate

**702612 (P10612)**  
French Overlap  
Steel Box 713135 (S41135)

**709211 (M00211)**  
French Overlap End Cap to suit 702612 (P10612)

**704092 (A00092)**  
Standard Low Threshold

**704289 (A00289)**  
Part M Low Threshold

**704333 (A00333)**  
French Door Low Threshold

**715163**  
35 x 58 Ported Aluminium

**715162**  
35 x 30 Ported Aluminium

**715161**  
35 x 12.5 Ported Aluminium

**715164**  
13 x 23 Ported Aluminium

**709331 (P10331)**  
Thermal Insert

**709332 (P10332)**  
Thermal Insert



**713155 (S00155)** 12x35 Steel Box

**713187 (S00187)** 12x35 Steel Box

**713135 (S41135)** 17x20 Steel Box

**713158 (S00158)** 30x35 Steel Box

**713174 (S00174)** 35x28 Steel Box

**713191 (S00191)** 35x28 Steel Box

**713157 (S00157)** 35x28 Steel Box

**713183 (S00183)** 14.5x25 Steel P

**713152 (S00152)** 26x31 Steel P

**713184 (S00184)** 25x32 Steel P

**713161 (S00161)** 20x35 Steel L

**713185 (S00185)** 22x 17.5 Steel U

**713186 (S00186)** 22x 35.5 Steel U

**713159 (S00159)** 35x35 Steel U

**713162 (S00162)** 35x50 Steel U

**713166 (S00166)** 35x55.5 Steel U

**KEY:**

DO NOT SCALE the drawings shown are visual representations only. VEKA PLC has the right to alter the designs, specification & descriptions without prior notice as part of our policy of continuous development and improvements.