

701531 (P10531)
56mm Outer Frame
Steel Box 713155 (S00155)
Steel Box 713187 (S00187)
Steel U Channel 713185 (S00185)
Thermal Insert 709331 (P10331)

701532 (P10532)
72mm Outer Frame
Steel Box 713174 (S00174)
Steel Box 713191 (S00191)
Steel U Channel 713186 (S00186)
Steel P Section 713157 (S00157)
Thermal Insert 709332 (P10332)

701204
84mm Outer Frame
Steel Box 713174 (S00174)
Steel Box 713191 (S00191)
Steel U Channel 713186 (S00186)
Steel P Section 713157 (S00157)
Thermal Insert 709332 (P10332)


702533 (P10533)
70mm T Transom
Steel Box 713187 (S00187)
Steel Box 713155 (S00155)
35 x 12.5 Ported Alu 715161

702536 (P10536)
70mm Z Transom
Steel Box 713187 (S00187)
Steel Box 713155 (S00155)

705543 (P10543)
95mm T Tran/Slim Open Out Door Sash
Steel Box 713158 (S00158)
Steel U Channel 713159 (S00159)
Punched Steel U 713160 (S00160)
35 x 30 Ported Alu 715162

705545 (P10545)
95mm Z Tran/Slim Open In Door Sash
Steel Box 713158 (S00158)
Steel U Channel 713159 (S00159)
Punched Steel U 713160 (S00160)

702535 (P10535)
116mm Midrail
Steel U Channel 713166 (S00166)
35 x 58 Ported Alu 715163

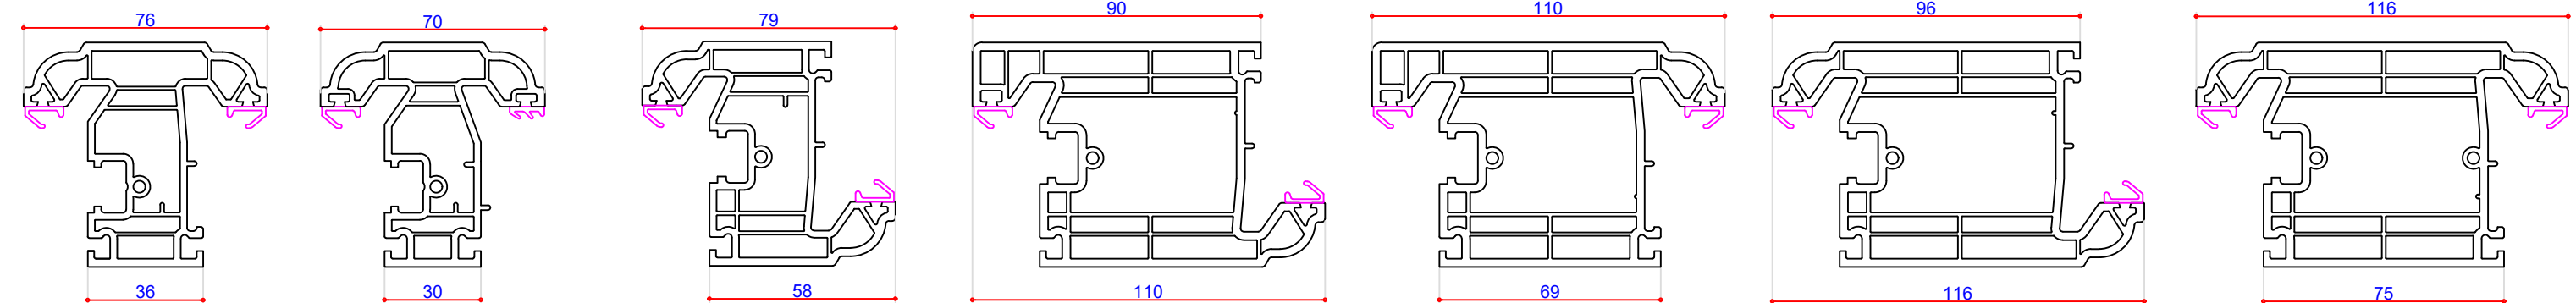

703538 (P10538)
Internally Beaded Sash
Steel P Section 713152 (S00152)

703638 (P10638)
Internally Beaded Sash/Transom
Steel P Section 713183 (S00183)
Steel P Section 713184 (S00184)
13 x 23 Ported Alu 715164


703539 (P10539)
Tilt & Turn Sash
Steel L Section 713161 (S00161)

705540 (P10540)
Door Sash - Open In
Steel U Channel 713162 (S00162)
Punched Steel U 713163 (S00163)

705541 (P10541)
Door Sash - Open Out
Steel U Channel 713162 (S00162)
Punched Steel U 713163 (S00163)

705640 (P10640)
Door Sash - Open In
Steel U Channel 713166 (S00166)
Punched Steel U 713167 (S00167)

705641 (P10641)
Door Sash - Open Out
Steel U Channel 713166 (S00166)
Punched Steel U 713167 (S00167)

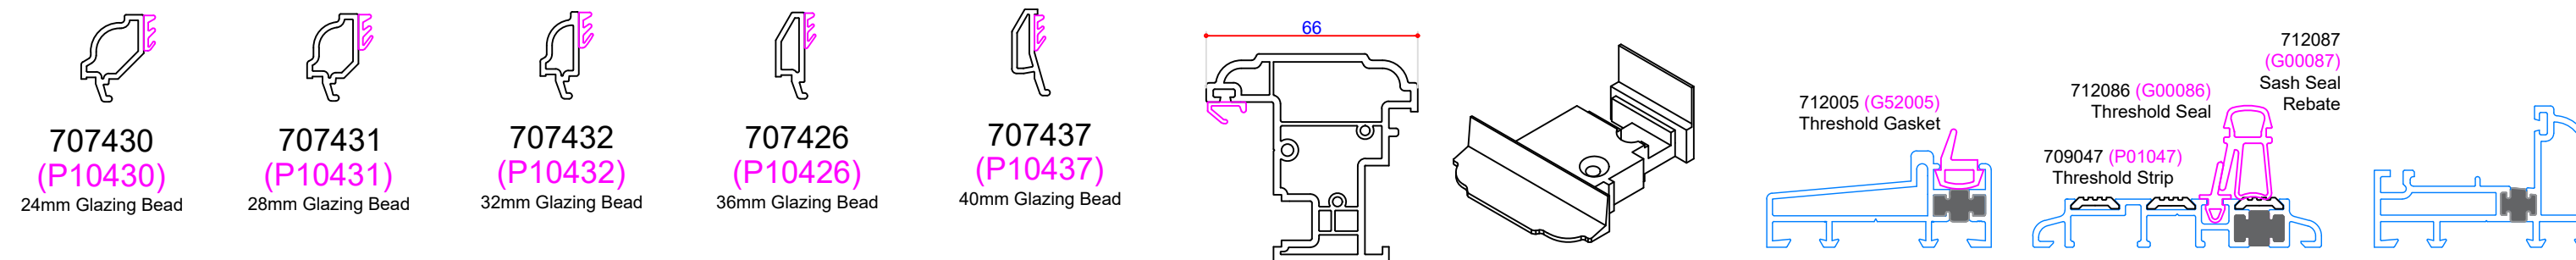

707430 (P10430)
24mm Glazing Bead

707431 (P10431)
28mm Glazing Bead

707432 (P10432)
32mm Glazing Bead

707426 (P10426)
36mm Glazing Bead

707437 (P10437)
40mm Glazing Bead

702612 (P10612)
French Overlap
Steel Box 713135 (S41135)

709211 (M00211)
French Overlap End Cap to suit 702612 (P10612)

704092 (A00092)
Standard Low Threshold

704289 (A00289)
Part M Low Threshold

704333 (A00333)
French Door Low Threshold

715163
35 x 58 Ported Aluminium


715162
35 x 30 Ported Aluminium

715161
35 x 12.5 Ported Aluminium

715164
13 x 23 Ported Aluminium

709331 (P10331)
Thermal Insert

709332 (P10332)
Thermal Insert

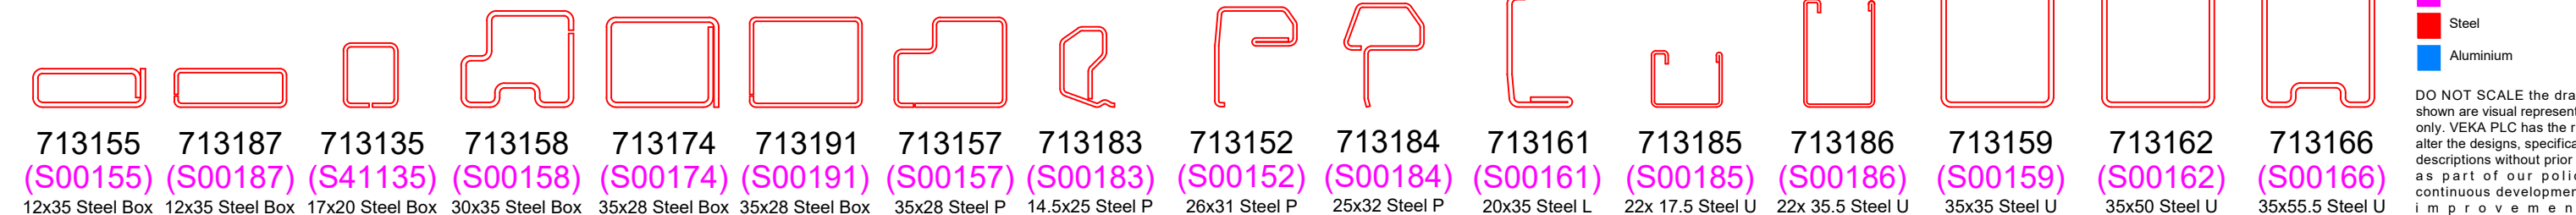

713155 (S00155) 12x35 Steel Box **713187 (S00187)** 12x35 Steel Box **713135 (S41135)** 17x20 Steel Box **713158 (S00158)** 30x35 Steel Box **713174 (S00174)** 35x28 Steel Box **713191 (S00191)** 35x28 Steel Box **713157 (S00157)** 35x28 Steel P **713183 (S00183)** 14.5x25 Steel P **713152 (S00152)** 26x31 Steel P **713184 (S00184)** 25x32 Steel P **713161 (S00161)** 20x35 Steel L **713185 (S00185)** 22x 17.5 Steel U **713186 (S00186)** 22x 35.5 Steel U **713159 (S00159)** 35x35 Steel U **713162 (S00162)** 35x50 Steel U **713166 (S00166)** 35x55.5 Steel U

KEY:

 DO NOT SCALE the drawings shown are visual representations only. VEKA PLC has the right to alter the designs, specification & descriptions without prior notice as part of our policy of continuous development and improvements.