

**701501 (P10501)**  
56mm Outer Frame  
Steel Box 713155 (S00155)  
Steel Box 713187 (S00187)  
Steel U Channel 713185 (S00185)  
Thermal Insert 709331 (P10331)

**701502 (P10502)**  
72mm Outer Frame  
Steel Box 713174 (S00174)  
Steel Box 713191 (S00191)  
Steel U Channel 713186 (S00186)  
Steel P Section 713157 (S00157)  
Thermal Insert 709332 (P10332)

**701203**  
84mm Outer Frame  
Steel Box 713174 (S00174)  
Steel Box 713191 (S00191)  
Steel U Channel 713186 (S00186)  
Steel P Section 713157 (S00157)  
Thermal Insert 709332 (P10332)


**702503 (P10503)**  
70mm T Transom  
Steel Box 713187 (S00187)  
Steel Box 713155 (S00155)  
35 x 12.5 Ported Alu 715161

**702506 (P10506)**  
70mm Z Transom  
Steel Box 713187 (S00187)  
Steel Box 713155 (S00155)

**702504 (P10504)**  
95mm T Transom  
Steel Box 713174 (S00174)  
Steel Box 713191 (S00191)  
Steel Box 713157 (S00157)

**705515 (P10515)**  
95mm Z Transom  
Steel Box 713158 (S00158)

**702505 (P10505)**  
116mm Midrail  
Steel U Channel 713166 (S00166)  
35 x 58 Ported Alu 715163

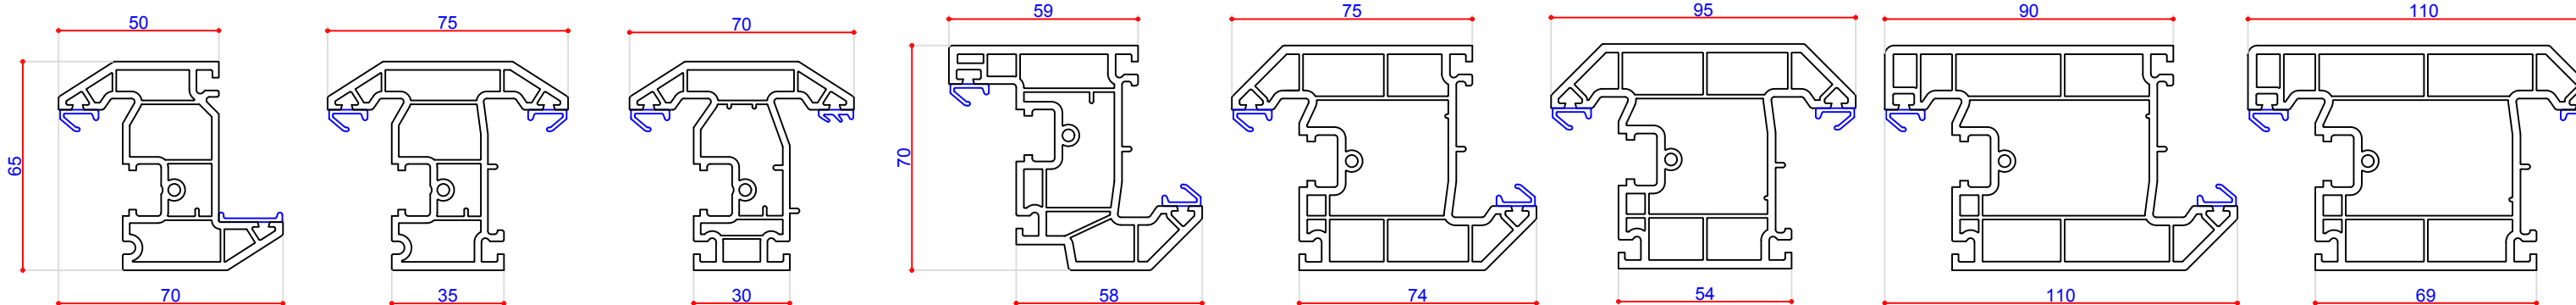

**703507 (P10507)**  
Externally Beaded Sash  
Steel P Section 713182 (S00182)

**703508 (P10508)**  
Internally Beaded Sash  
Steel P Section 713182 (S00182)

**703514 (P10514)**  
Internally Beaded Sash/Transom  
Steel P Section 713183 (S00183)  
Steel P Section 713184 (S00184)  
13 x 23 Ported Alu 715164


**703509 (P10509)**  
Tilt & Turn Sash  
Steel L Section 713161 (S00161)

**705515 (P10515)**  
Slim Door Sash - Open In  
Steel U Channel 713159 (S00159)  
Punched Steel U 713160 (S00160)

**705513 (P10513)**  
Slim Door Sash - Open Out  
Steel U Channel 713159 (S00159)  
Punched Steel U 713160 (S00160)  
35 x 30 Ported Alu 715162

**705510 (P10510)**  
Door Sash - Open In  
Steel U Channel 713162 (S00162)  
Punched Steel U 713163 (S00163)

**705511 (P10511)**  
Door Sash - Open Out  
Steel U Channel 713162 (S00162)  
Punched Steel U 713163 (S00163)

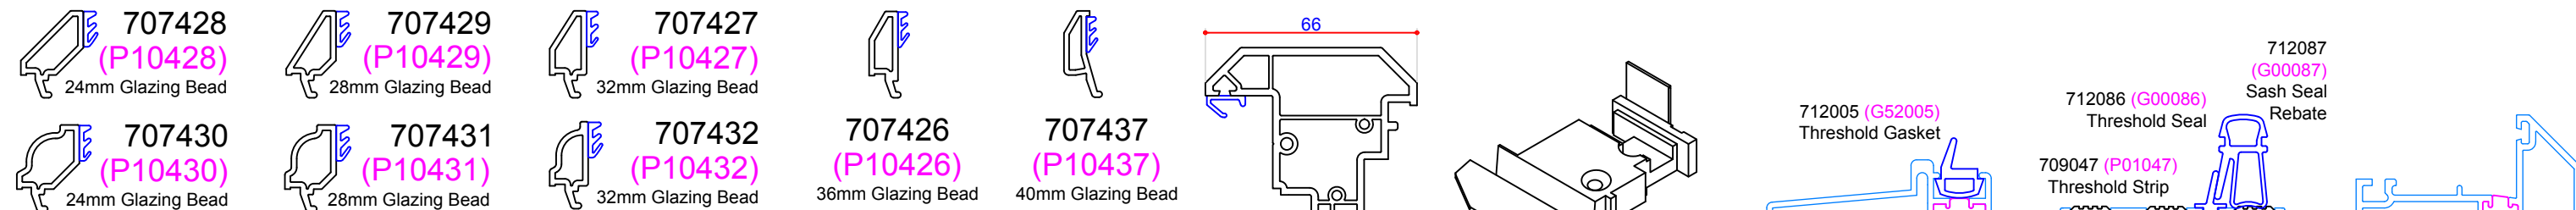

**707428 (P10428)**  
24mm Glazing Bead

**707429 (P10429)**  
28mm Glazing Bead

**707427 (P10427)**  
32mm Glazing Bead

**707426 (P10426)**  
36mm Glazing Bead

**707437 (P10437)**  
40mm Glazing Bead

**707430 (P10430)**  
24mm Glazing Bead

**707431 (P10431)**  
28mm Glazing Bead

**707432 (P10432)**  
32mm Glazing Bead

**706074**  
Mechanical Joint Plug

**712087 (G00087)**  
Sash Seal Rebate

**712005 (G52005)**  
Threshold Gasket

**712086 (G00086)**  
Threshold Seal

**709047 (P01047)**  
Threshold Strip

**705807 (P10512)**  
French Overlap  
Steel Box 713135 (S41135)

**709231 (M00231)**  
French Overlap End Cap to suit 705807 (P10512)

**704092 (A00092)**  
Standard Low Threshold

**704289 (A00289)**  
Part M Low Threshold

**704345 (A00345)**  
French Door Low Threshold

**715163**  
35 x 58 Ported Aluminium


**715162**  
35 x 30 Ported Aluminium

**715161**  
35 x 12.5 Ported Aluminium

**715164**  
13 x 23 Ported Aluminium

**709331 (P10331)**  
Thermal Insert

**709332 (P10332)**  
Thermal Insert

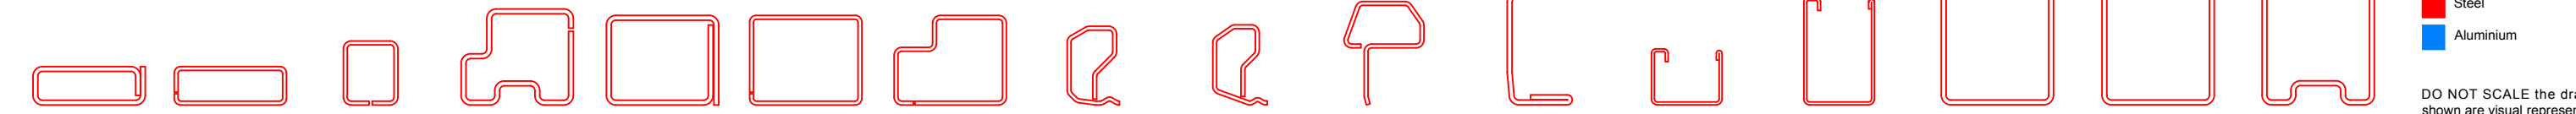

**713155 (S00155)**  
12x35 Steel Box

**713187 (S00187)**  
12x35 Steel Box

**713135 (S41135)**  
17x20 Steel Box

**713158 (S00158)**  
30x35 Steel Box

**713174 (S00174)**  
35x28 Steel Box

**713191 (S00191)**  
35x28 Steel Box

**713157 (S00157)**  
35x28 Steel Box

**713182 (S00182)**  
15x25 Steel P

**713183 (S00183)**  
14.5x25 Steel P

**713184 (S00184)**  
25x32 Steel P

**713161 (S00161)**  
20x35 Steel L

**713185 (S00185)**  
22x17.5 Steel U

**713186 (S00186)**  
22x35.5 Steel U

**713159 (S00159)**  
35x35 Steel U

**713162 (S00162)**  
35x50 Steel U

**713166 (S00166)**  
35x55.5 Steel U

**KEY:**

- PVC Profile
- Gasket
- Steel
- Aluminium

DO NOT SCALE the drawings shown are visual representations only. VEKA PLC has the right to alter the designs, specification & descriptions without prior notice as part of our policy of continuous development and improvements.